


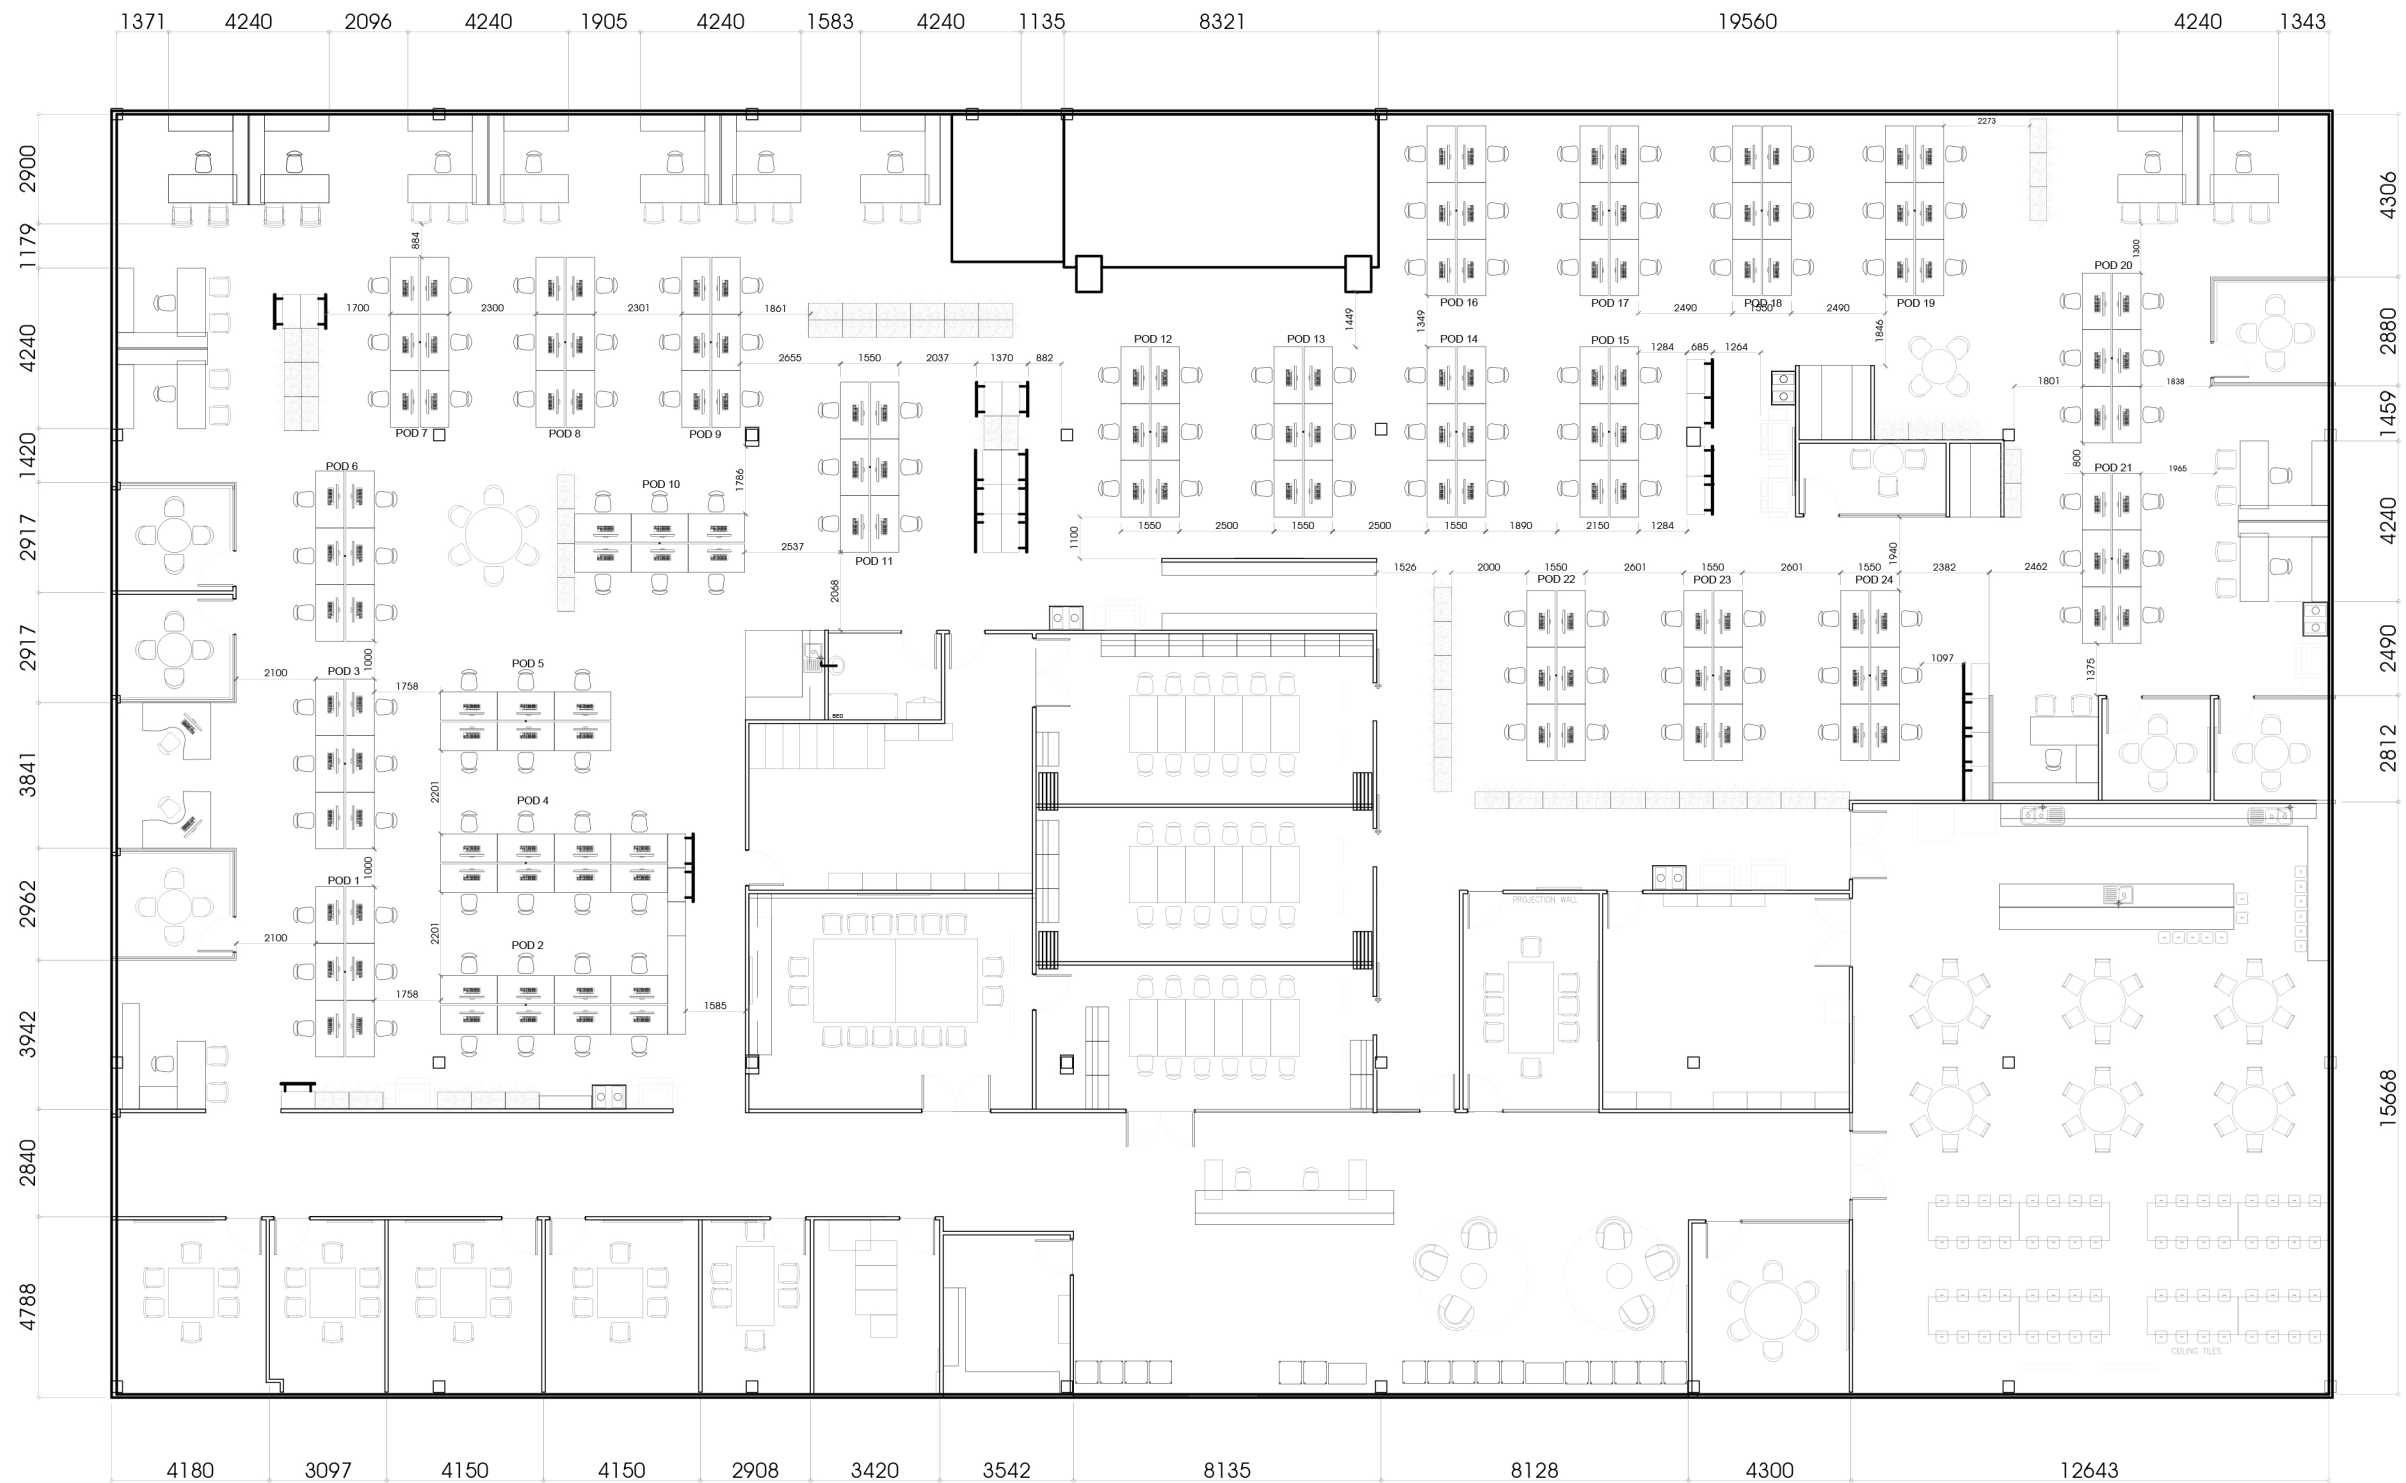

1 PROPOSED FURNITURE PLAN
CN-01 SCALE 1:200 MTS



PROJECT TITLE:
NEWELL RUBBERMAID OFFICE

CLIENT/ OWNER:

ADDRESS:

CARIBBEAN PARK, LEVEL 3, 35 DALMORE
DRIVE SCORESBY

TRANSMITTALS:

NO.	DATE	DESCRIPTION
1	20 DEC 24	PROPOSED FURNITURE PLAN (INITIAL)
2	30 MAY 25	PROPOSED FURNITURE PLAN (R1)
3		
4		
5		

SCALE:

PAPER SIZE: A3
DATE ISSUED: 10 JUNE 25
PREPARED BY: BCD / KW
CHECKED BY: CHE / CVR

1:100

SHEET NO:

CN-01